


LAYOUT :DBN DEC _COAST OF DREAMS/MYSTRALS /OUTDOOR AREAS

Floor Layout

1:450
GRID 1 BLOCK = 1MX1M

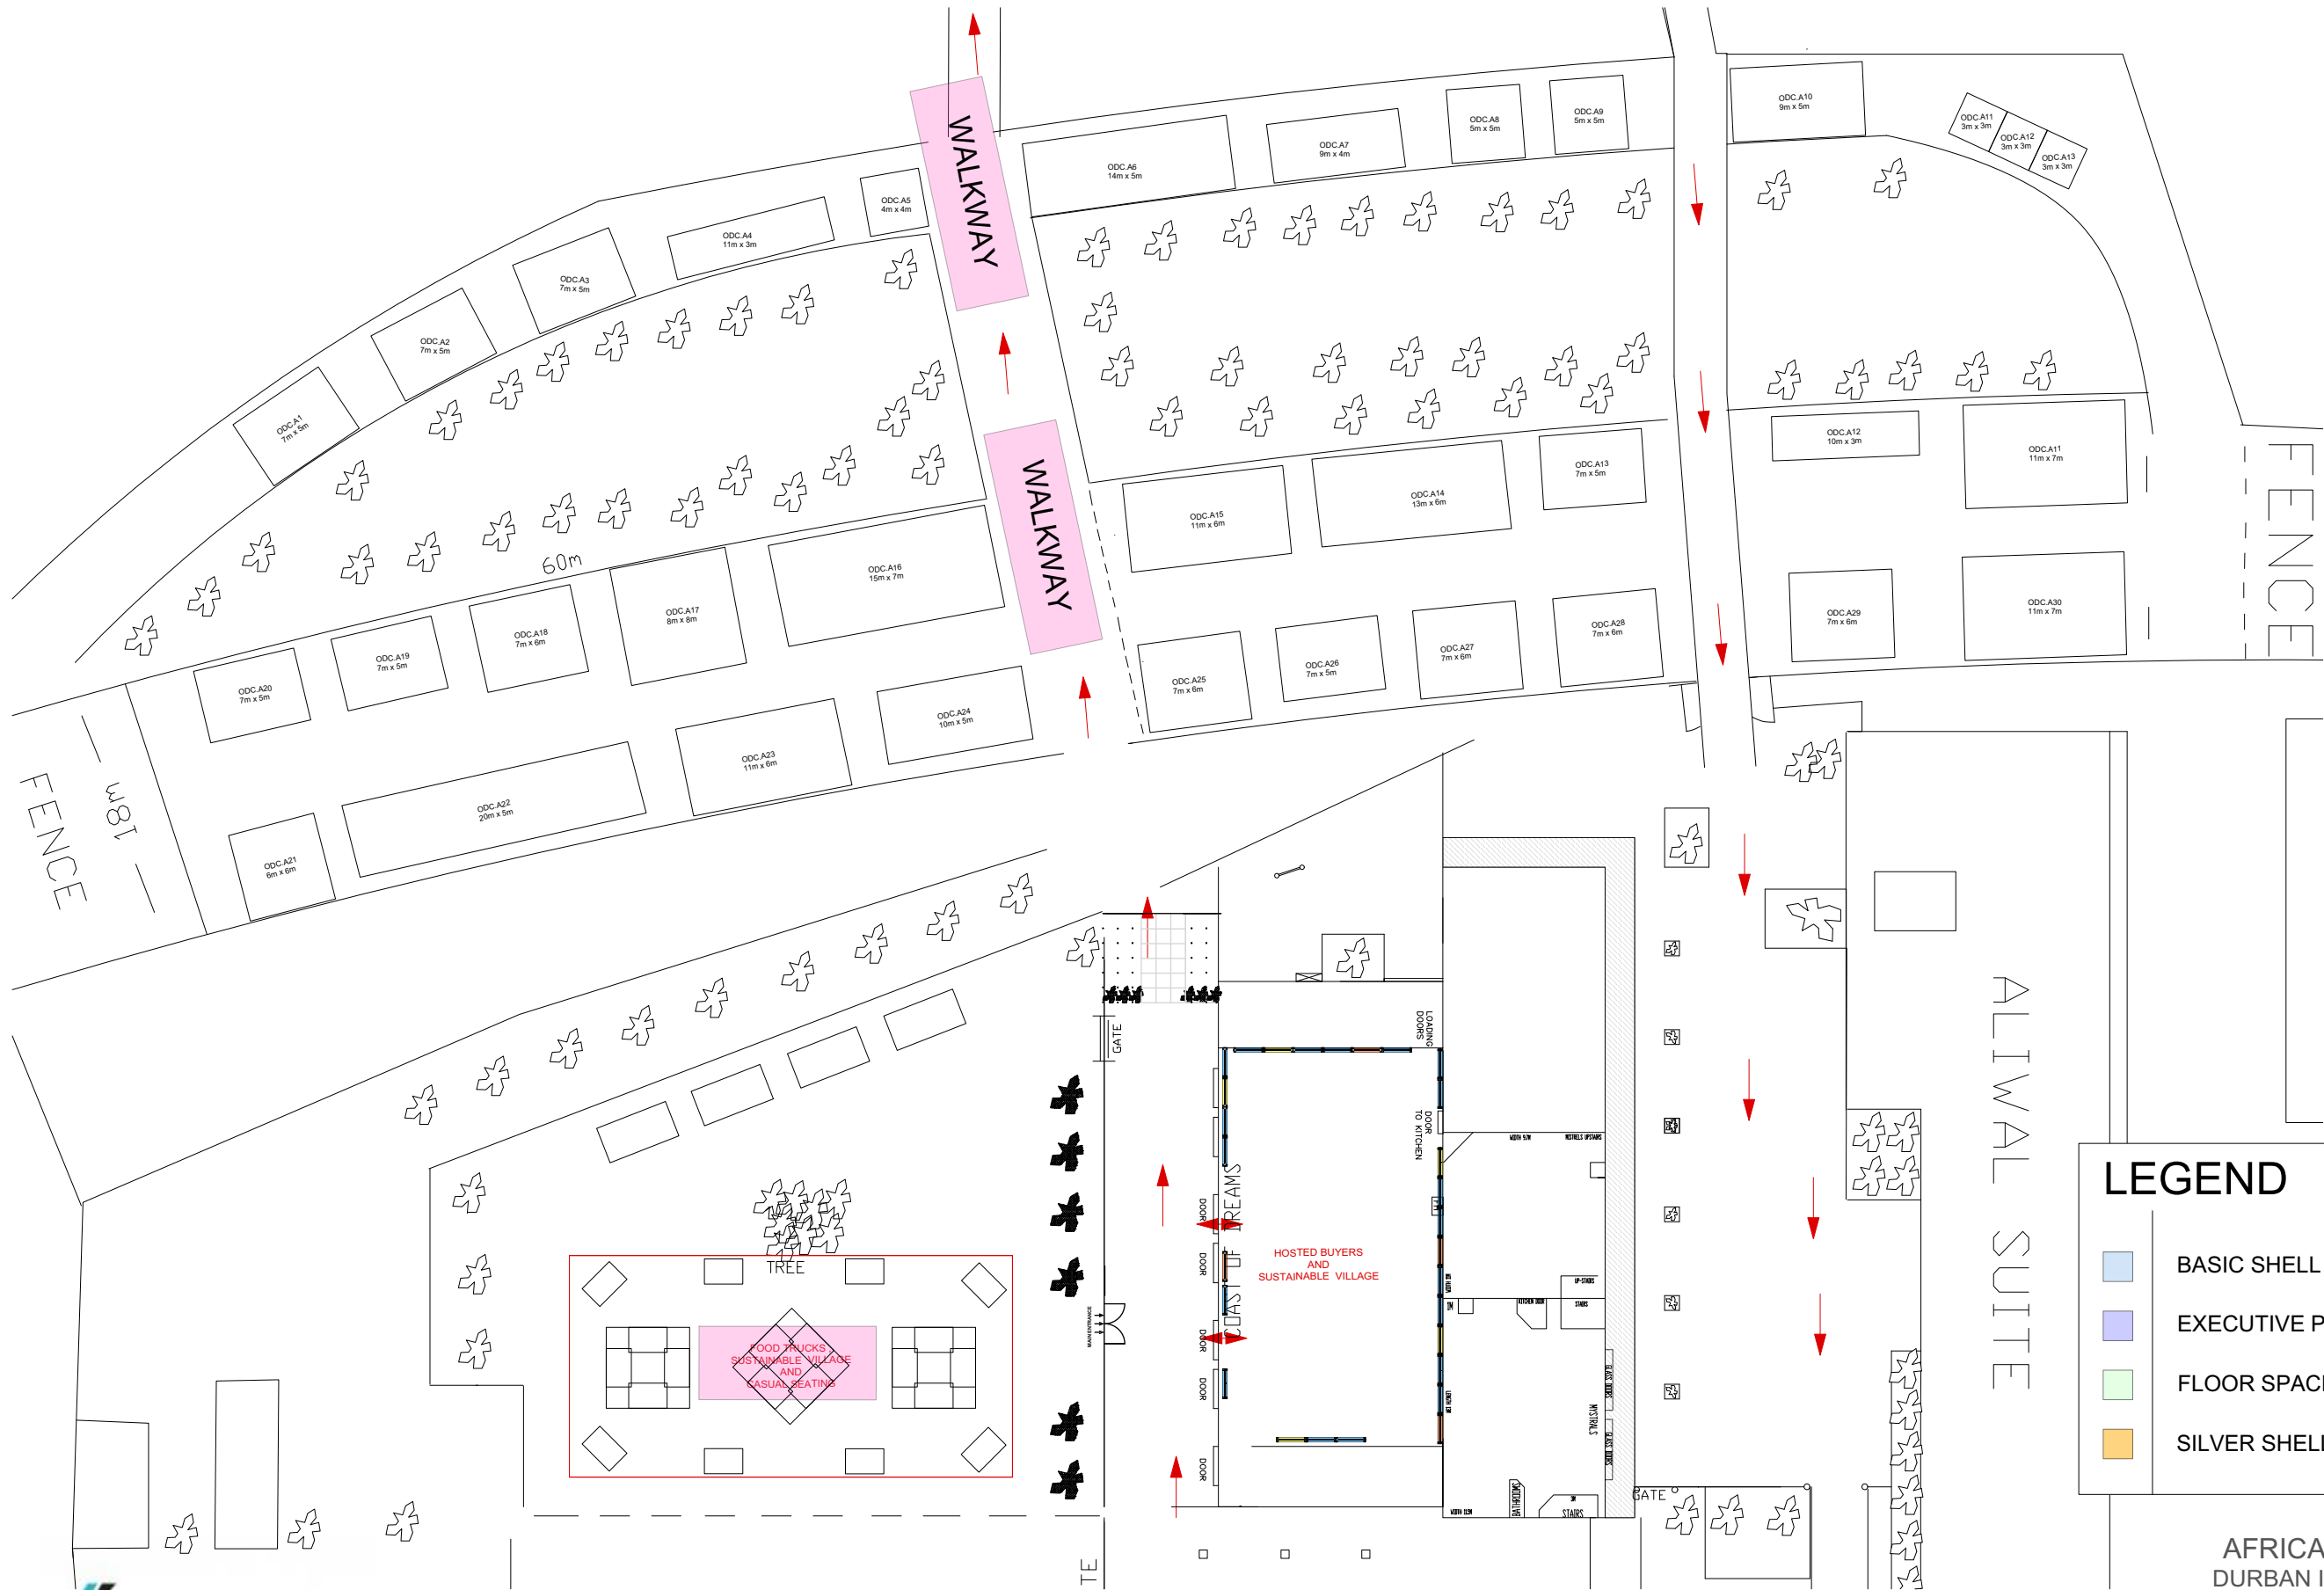

LEGEND

- BASIC SHELL SCHEME
- EXECUTIVE PACKAGE
- FLOOR SPACE PACKAGE
- SILVER SHELL SCHEME PACKAGE

AFRICA'S TRAVEL INDABA 2023
DURBAN ICC/ DEC / WALNUT RD , MAY
AE: Lebohang Khanye
DESIGNER: Rene' Fielies



DWG NO: 242.03
DWG DATE: 09.12.2022